



A

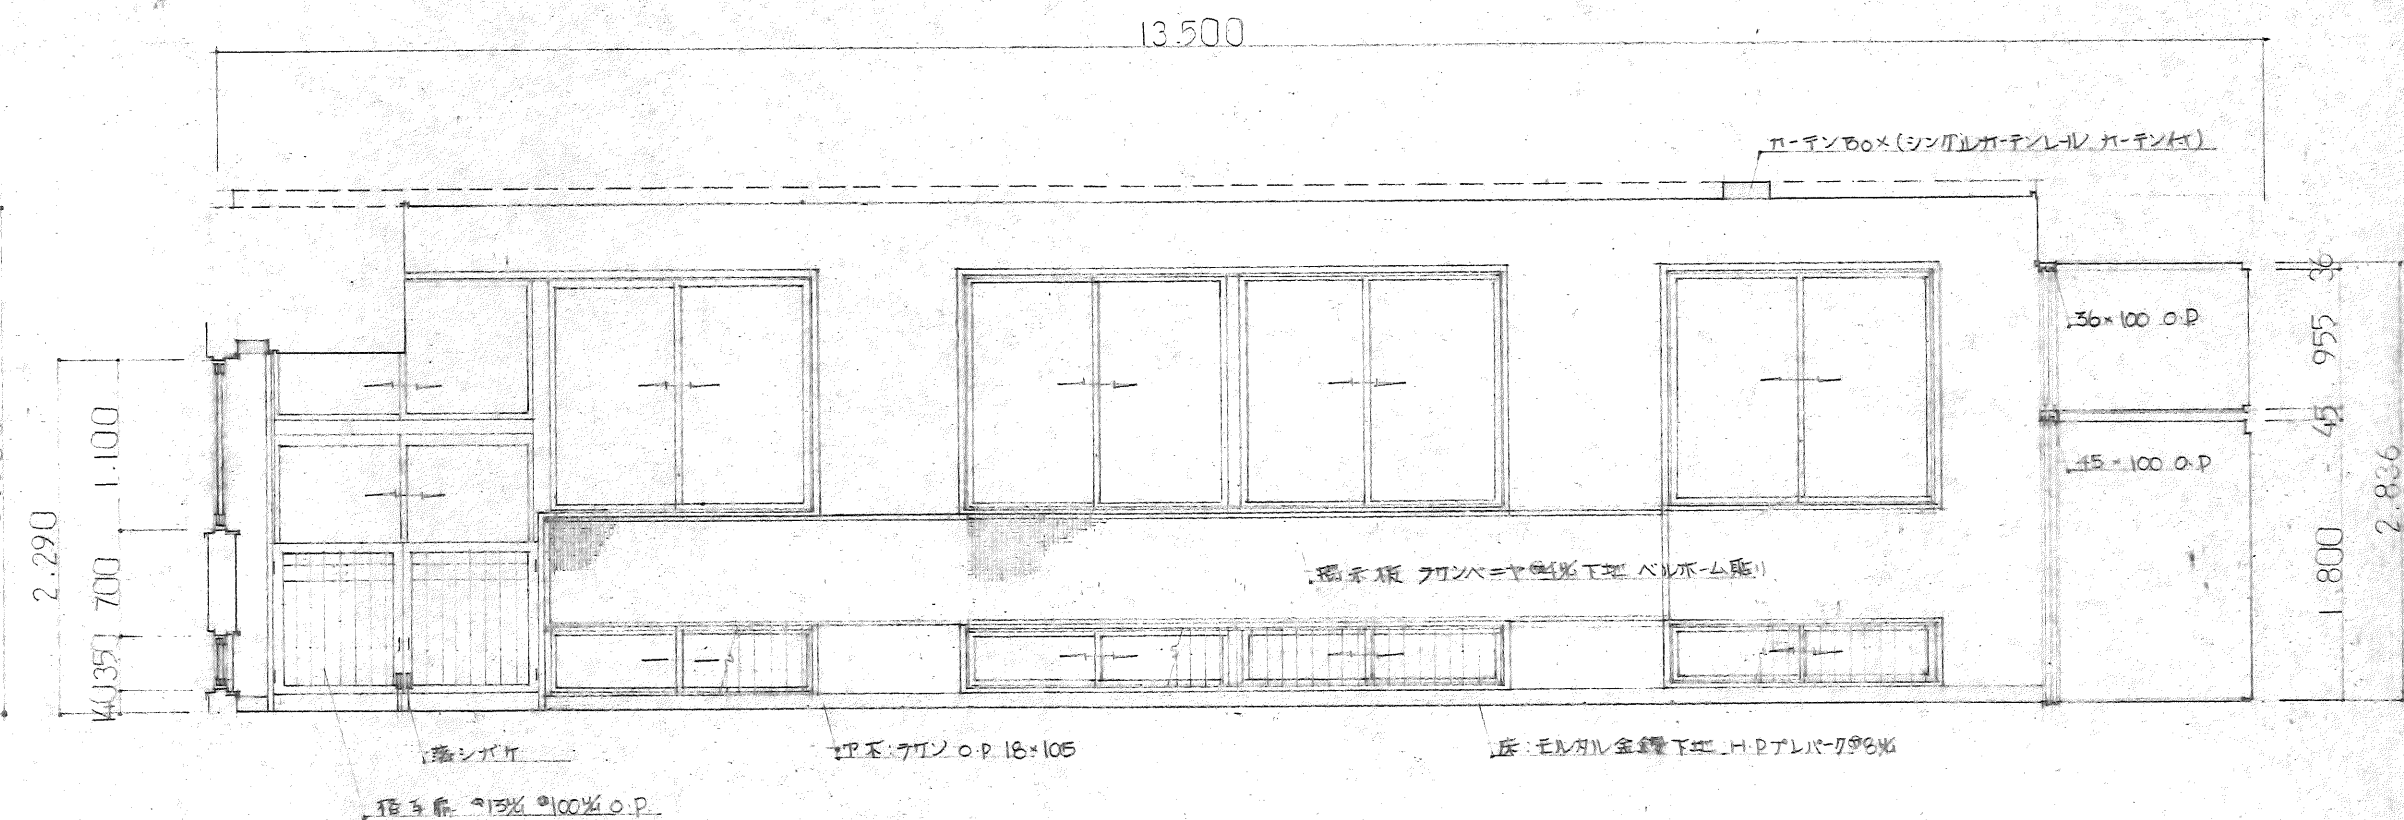


B

窓 室 展 開 図 1:50

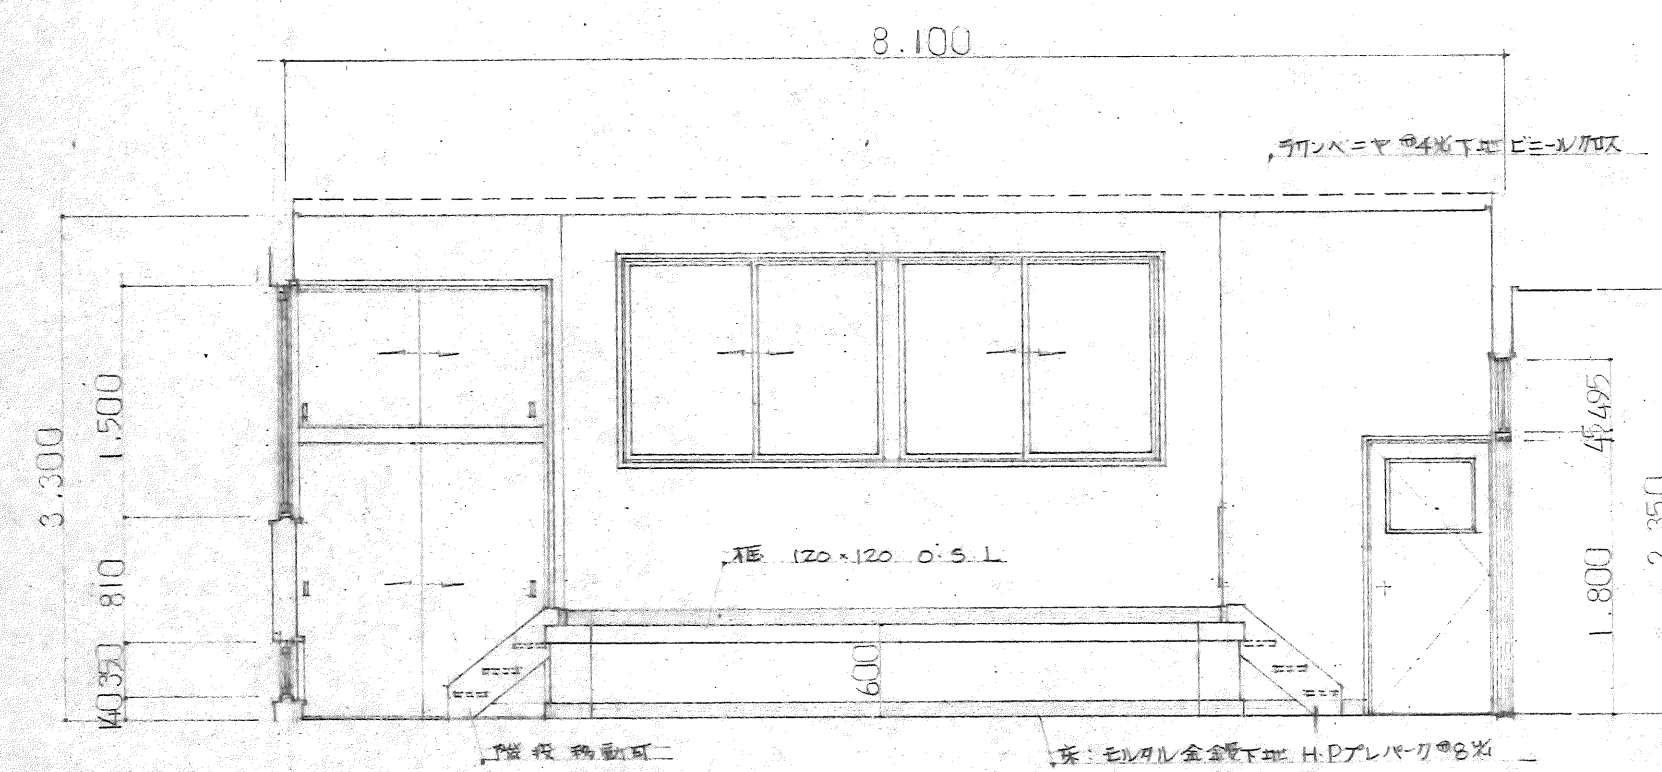

C

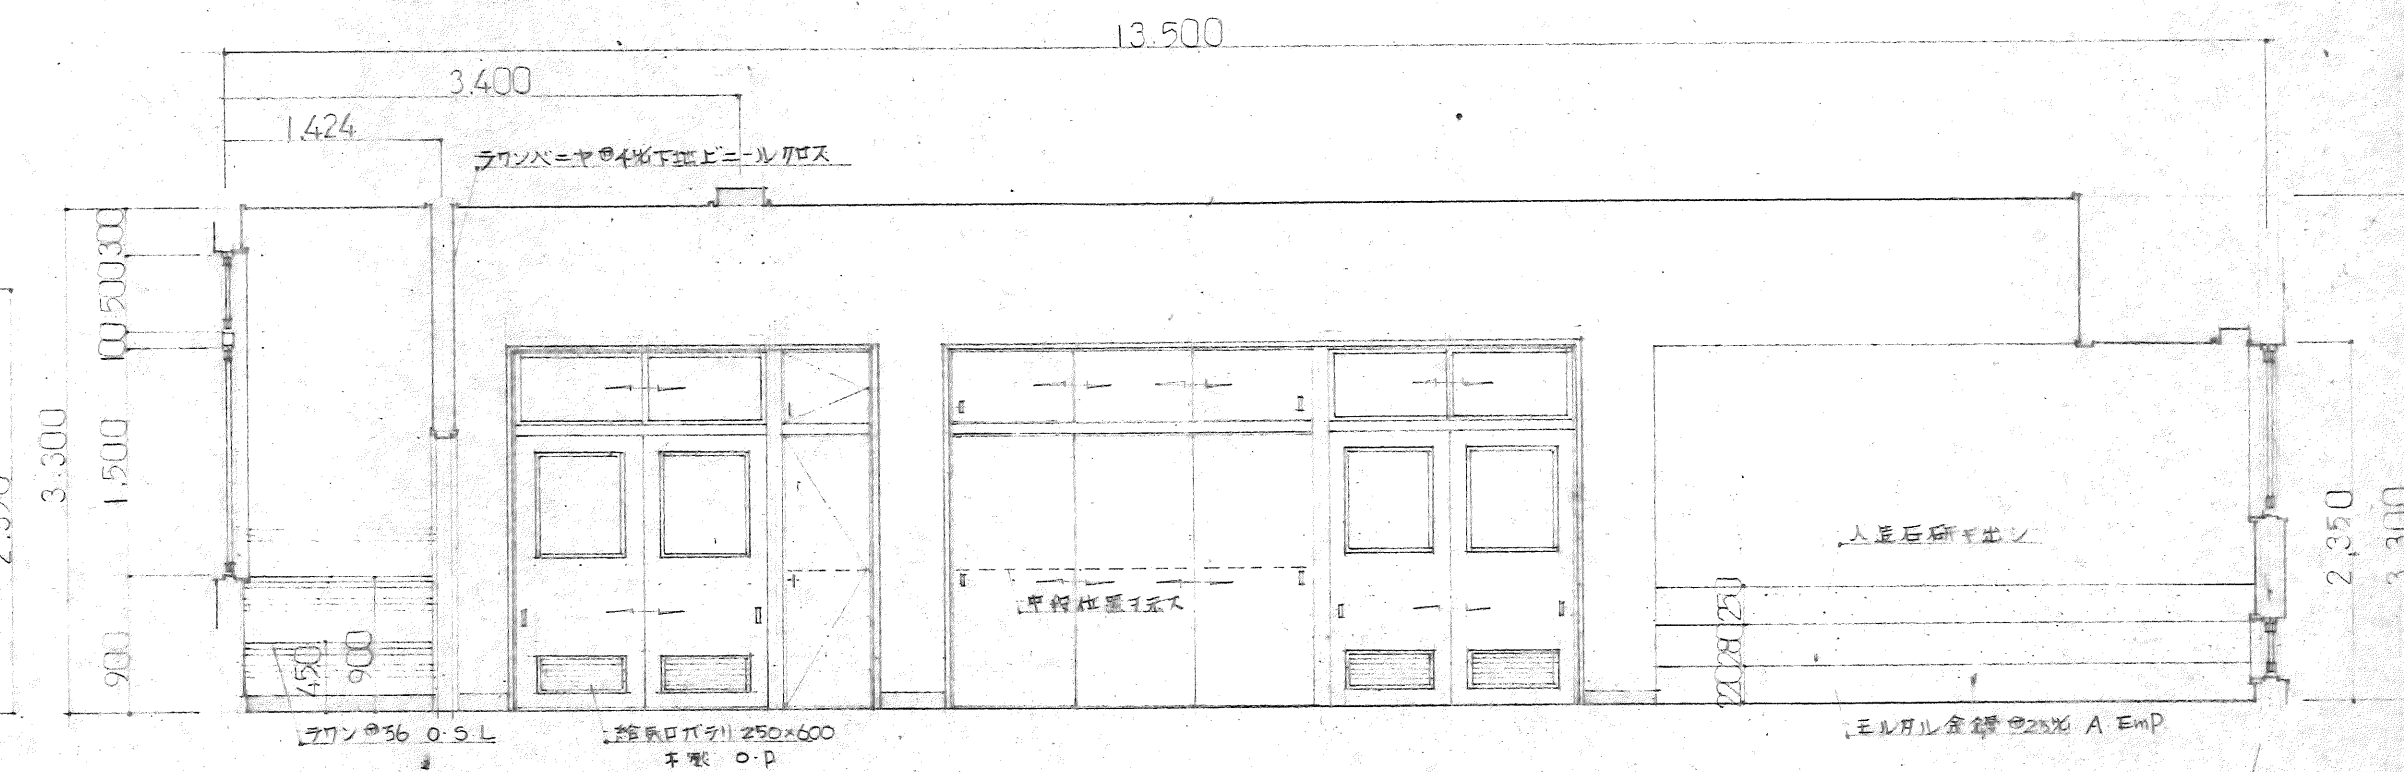

D

